


ROELENETE  
TREKHOOGTE: 1720  
AFSTAND TUSSEN STAALKABELS: 333  
MAX. BELASTING: 500  
MAX. BELASTING ONDER KABEL: 250  
MAX. BELASTING TUSSEN KABELS: 250

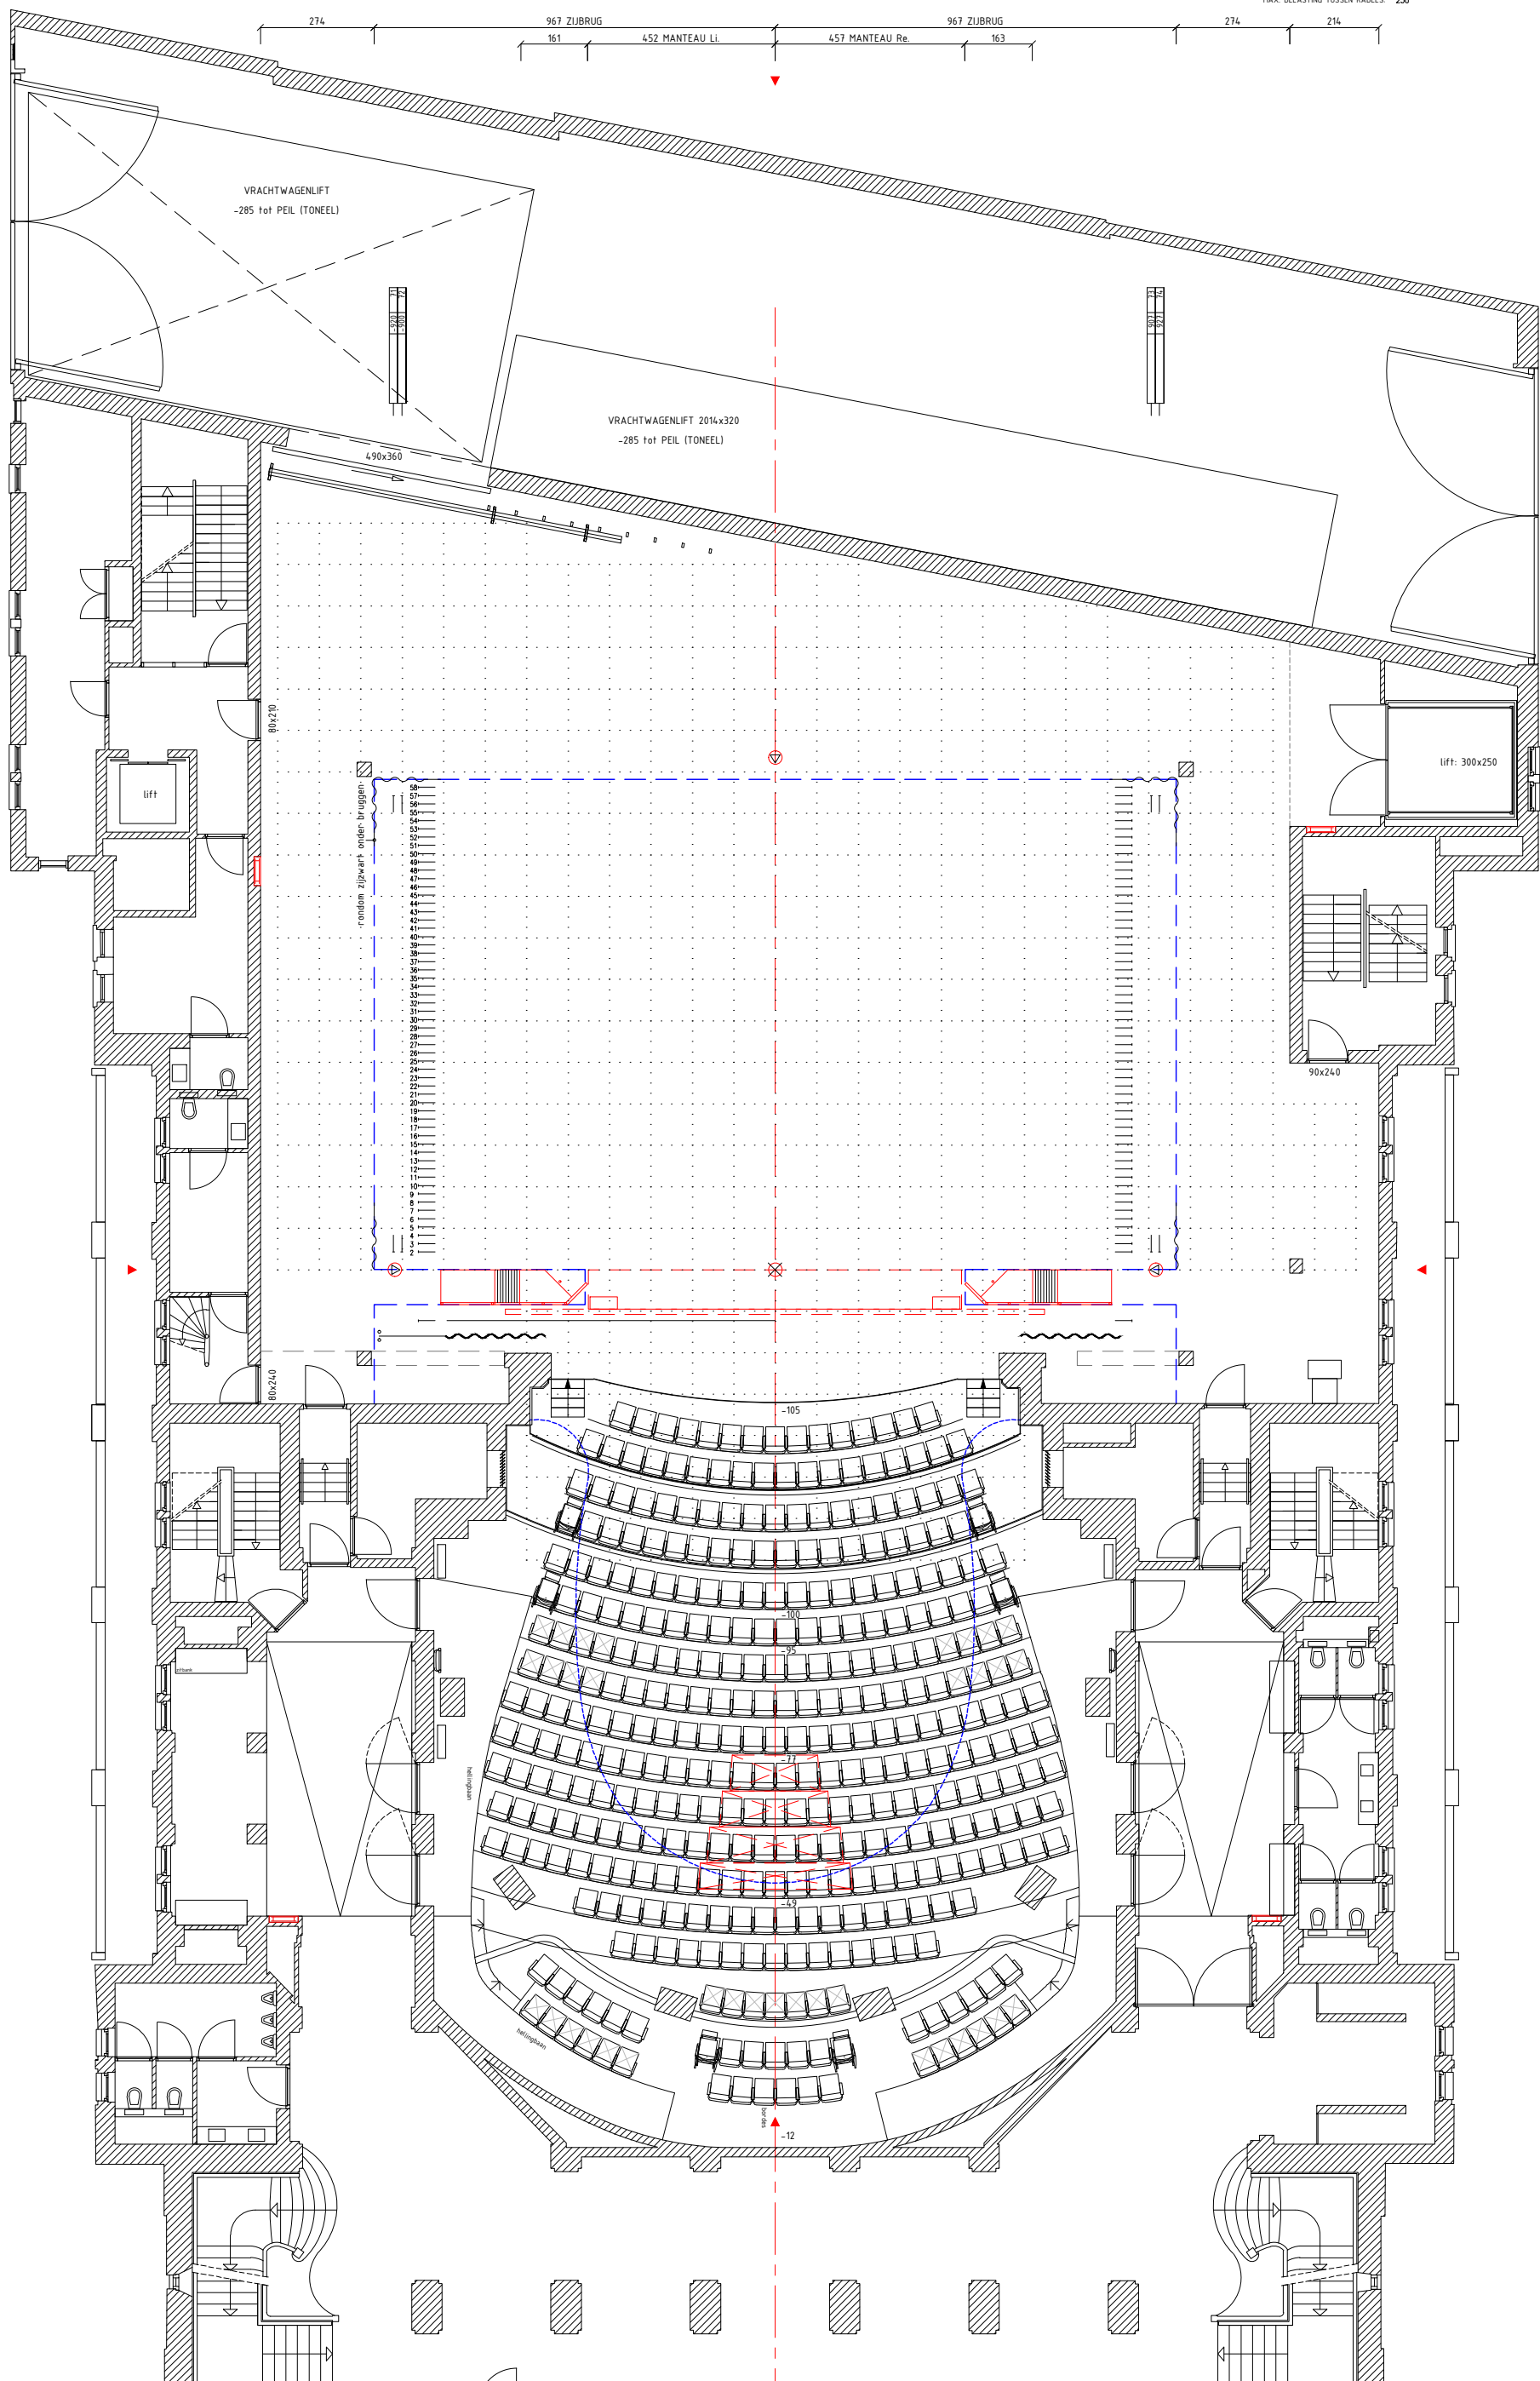




VRACHTWAGENLIFT  
-285 tot PEIL (TONEEL)

VRACHTWAGENLIFT 2014x320  
-285 tot PEIL (TONEEL)

lift: 300x250

random zijwaart onder bruggen

HOOFDDEUR	1163	58
ZWAART FORN	1173	55
	1183	54
	1193	53
HOOFDDEUR	1203	52
HOOFDDEUR	1213	51
FRIS	1223	50
	1233	49
	1243	48
	1253	47
	1263	46
	1273	45
	1283	44
	1293	43
	1303	42
	1313	41
	1323	40
	1333	39
	1343	38
	1353	37
	1363	36
	1373	35
	1383	34
	1393	33
	1403	32
	1413	31
	1423	30
	1433	29
	1443	28
	1453	27
	1463	26
	1473	25
	1483	24
	1493	23
	1503	22
	1513	21
	1523	20
	1533	19
	1543	18
	1553	17
	1563	16
	1573	15
	1583	14
	1593	13
	1603	12
	1613	11
	1623	10
	1633	9
	1643	8
	1653	7
	1663	6
	1673	5
	1683	4
	1693	3
	1703	2

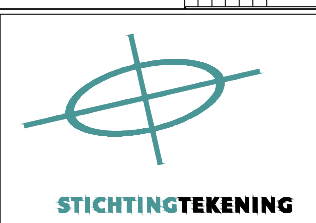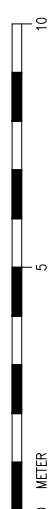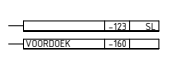

STADSSCHOUWBURG HAARLEM  
THEATERZAAL  
PLATTEGROND

Schaal:	Formaat: pdf	Eenheid: cm
Datum: 10-4-2012	Get.: B.Middelwaard	Fase: C

Tekeningnr. / Bestandsnaam:  
HAA52aPL

KORTE LEIJDERSWAARSTRAAT 12  
1017 RC AMSTERDAM  
T 020-6266411 F 020-6266417